

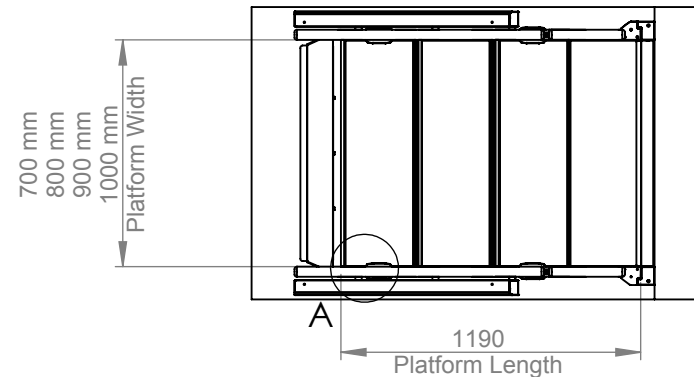
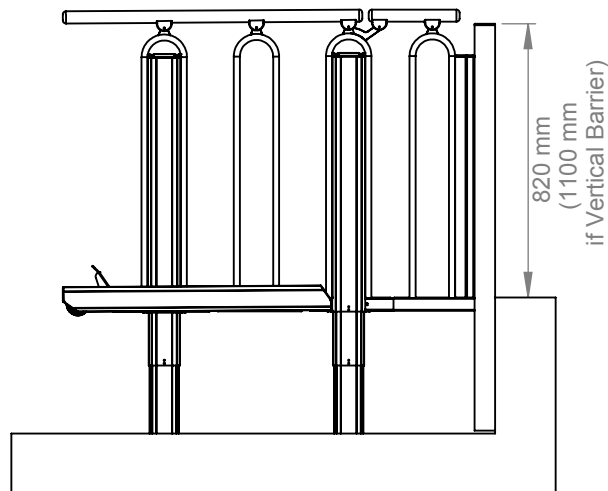
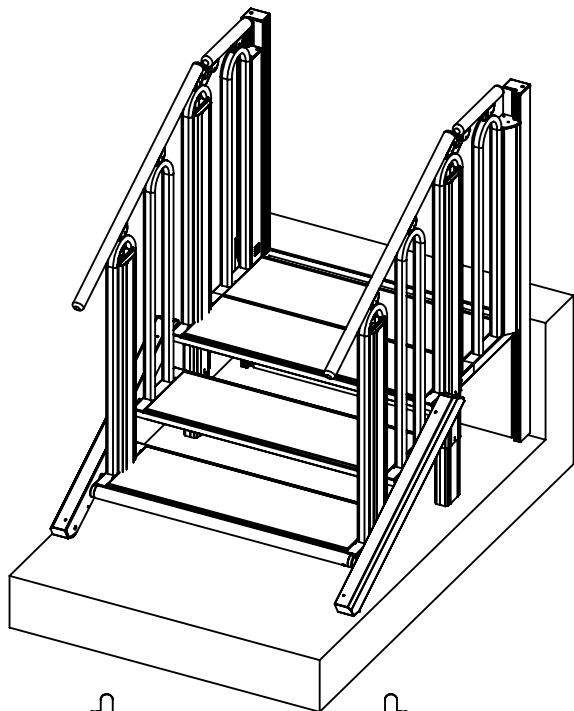
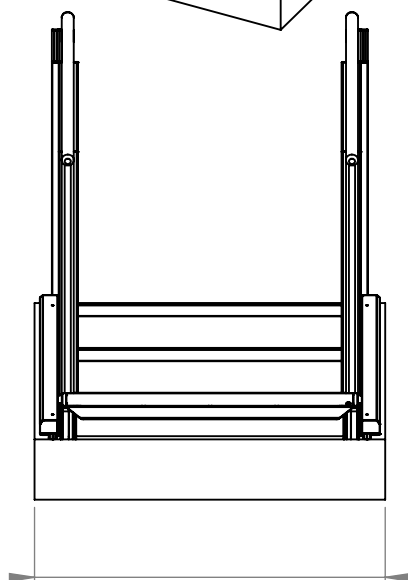



DETAIL A
SCALE 1 : 10

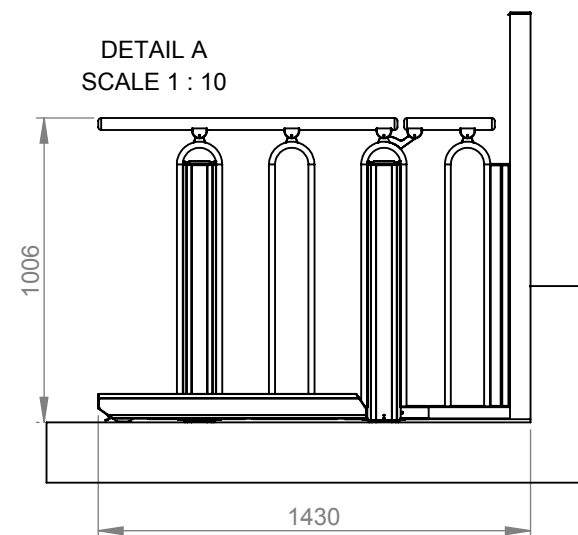


Minimum Installation Dimension
960 mm (model 700 mm)
1060 mm (model 800 mm)
1160 mm (model 900 mm)
1260 mm (model 1000 mm)

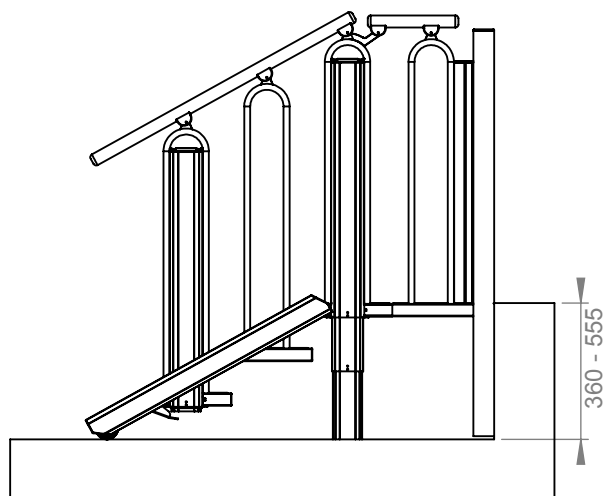


Specs.	Choice	Model:	3+1 STEPS	
Installation	Indoor	Balustrade:	Round	
Handrails	Oak	Last change date:	28-10-2015	Product Name
Step Inserts	Oak	Lifting Capacity:	400 kg	
Colour	Akzo Nobel 900	Drawn by:	MP	FLEXSTEP V2
Packing	Carton or Wood Pallet Box	Customer :		Scale: 1:25 A4
Op. Panel				

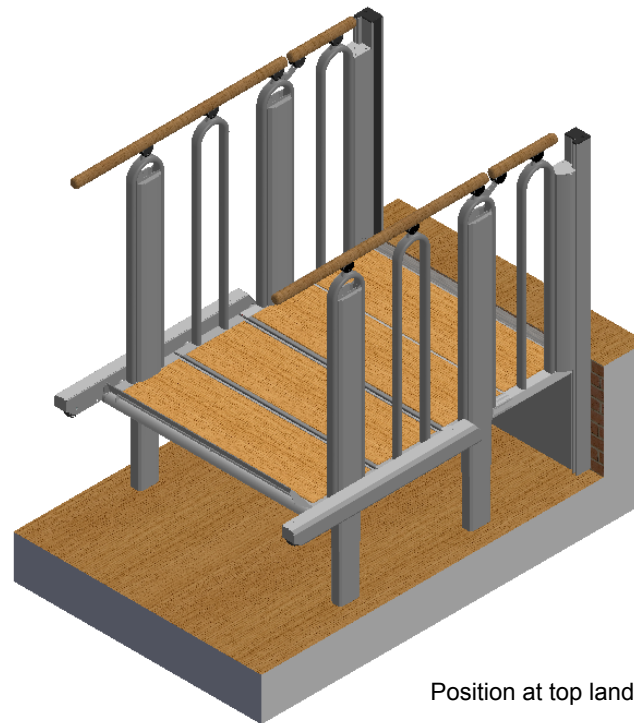

Position at top landing




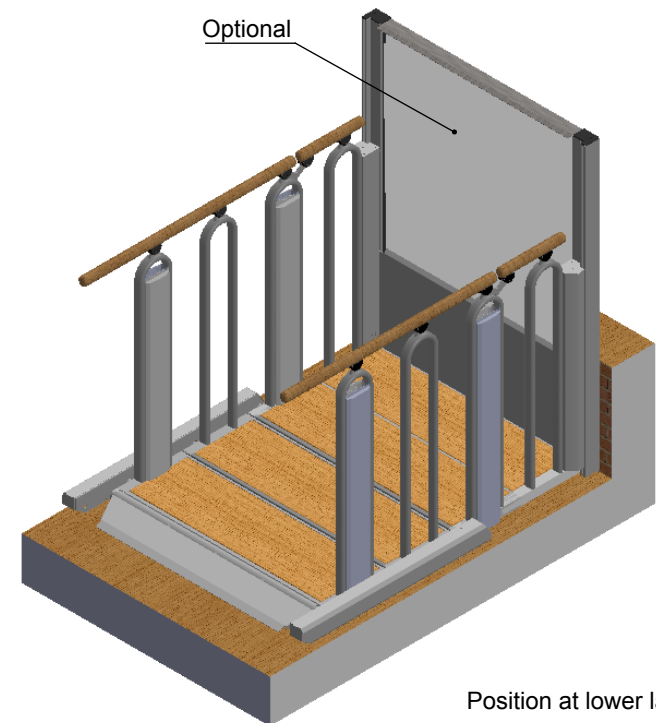


Position at lower landing



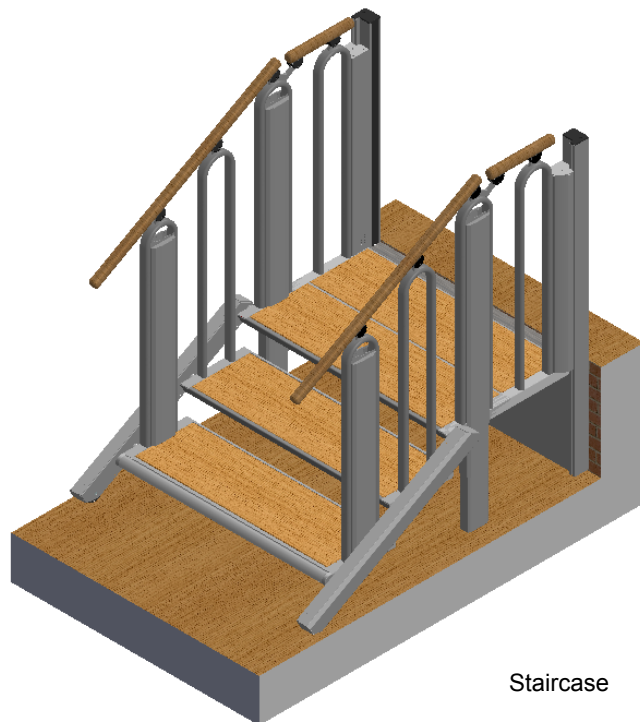


Staircase

Specs.	Choice	Model:	3+1 STEPS	
Installation	Indoor	Balustrade:	Round	
Handrails	Oak			Last change date: 28-10-2015
Step Inserts	Oak	Lifting Capacity:	400 kg	Product Name
Colour	Akzo Nobel 900			FLEXSTEP V2
Packing	Carton or Wood Pallet Box	Drawn by:	MP	Customer :
Op. Panel				Scale: 1:25 A4

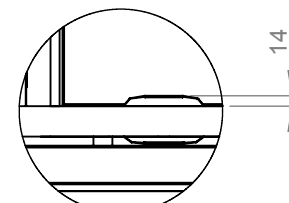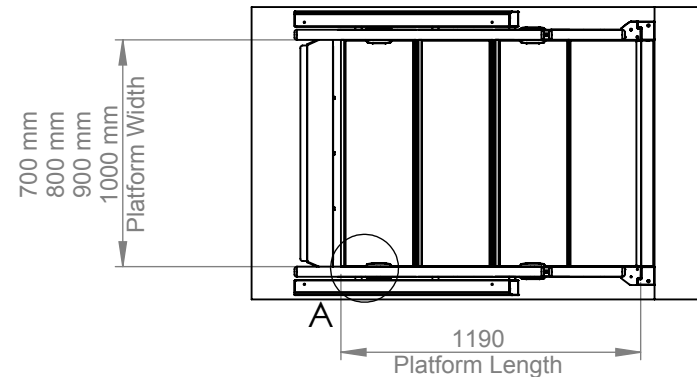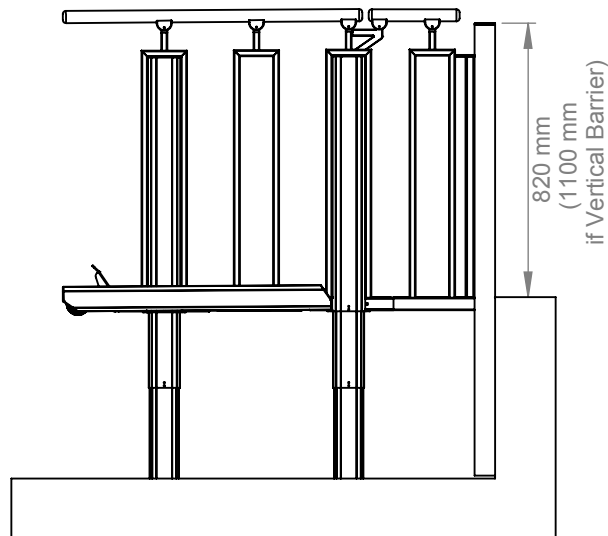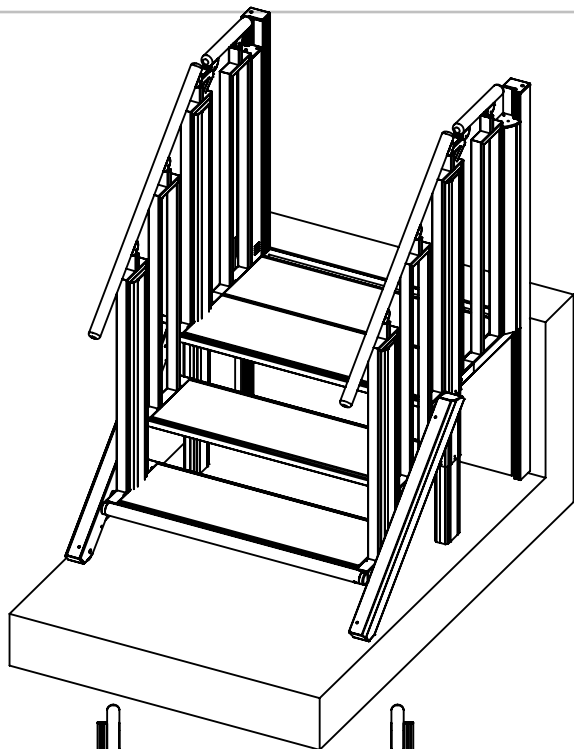


DETAIL A
SCALE 1 : 10

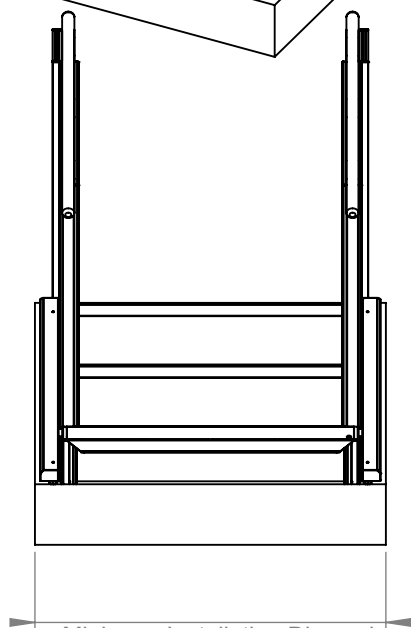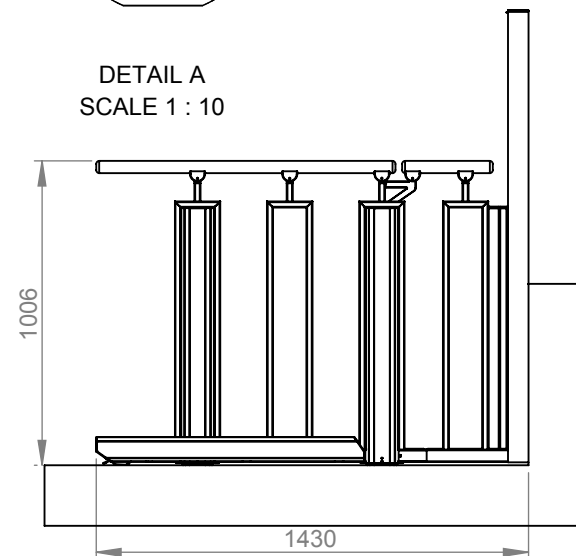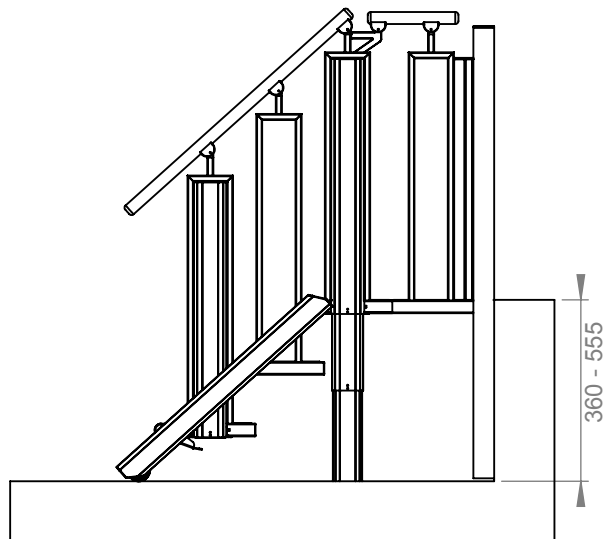


Minimum Installation Dimension
960 mm (model 700 mm)
1060 mm (model 800 mm)
1160 mm (model 900 mm)
1260 mm (model 1000 mm)


Specs.	Choice	Model:	3+1 STEPS	
Installation	Indoor	Balustrade:	400 kg	
Handrails	Oak	Last change date:	28-10-2015	Product Name
Step Inserts	Oak	Lifting Capacity:	Customer :	
Colour	Akzo Nobel 900	Drawn by:	MP	FLEXSTEP V2
Packing	Carton or Wood Pallet Box			Scale: 1:25 A4
Op. Panel				

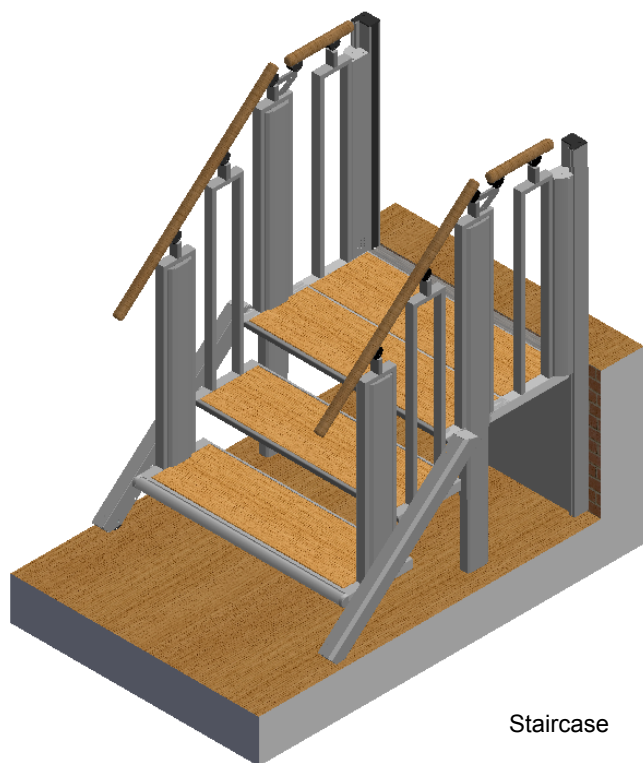

Staircase

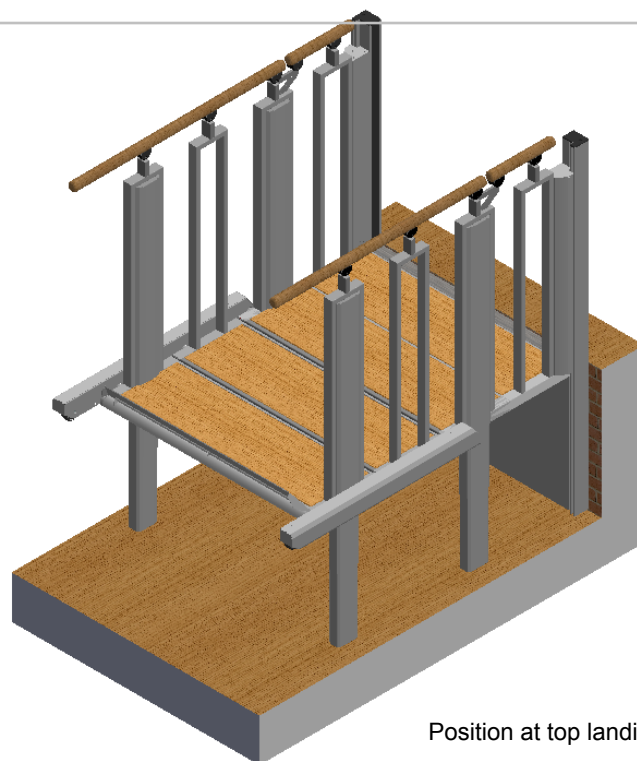

Position at top landing

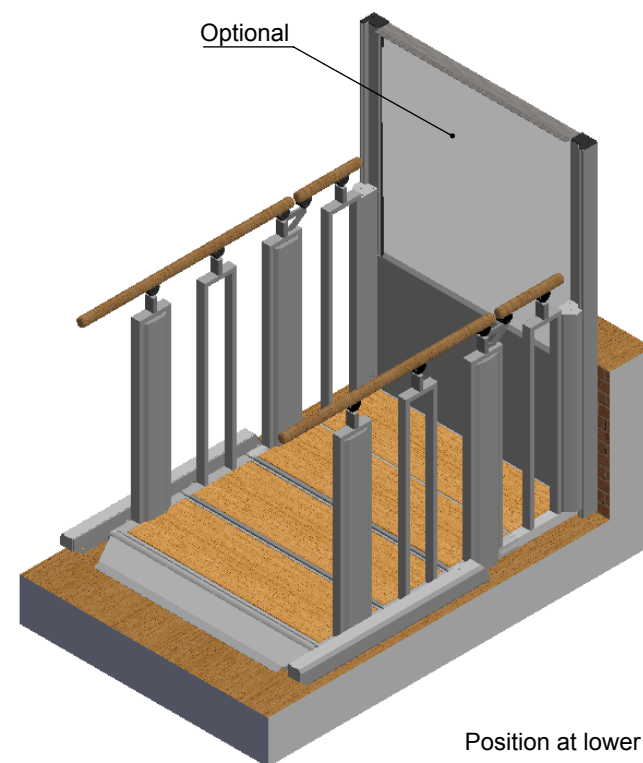

Position at lower landing

Specs.	Choice	Model:	3+1 STEPS	
Installation	Indoor	Balustrade:	Square	
Handrails	Oak			Last change date: 28-10-2015
Step Inserts	Oak	Lifting Capacity:	400 kg	Product Name FLEXSTEP V2
Colour	Akzo Nobel 900			
Packing	Carton or Wood Pallet Box	Drawn by:	MP	Customer :
Op. Panel				Scale: 1:25 A4