

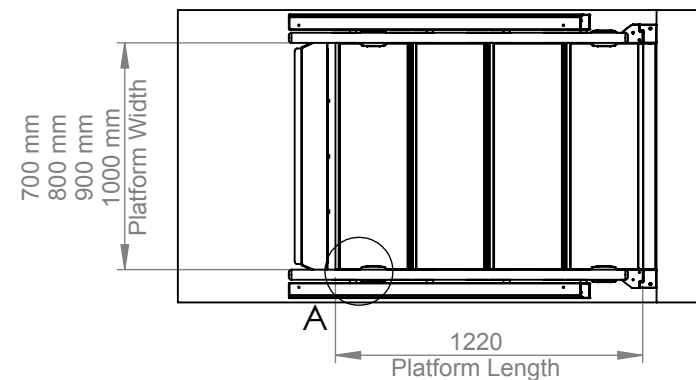
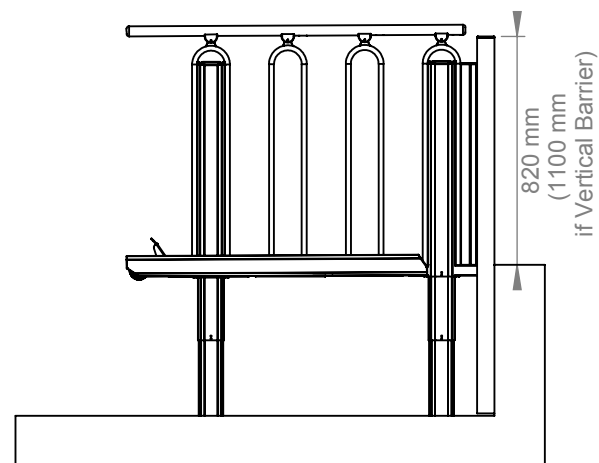
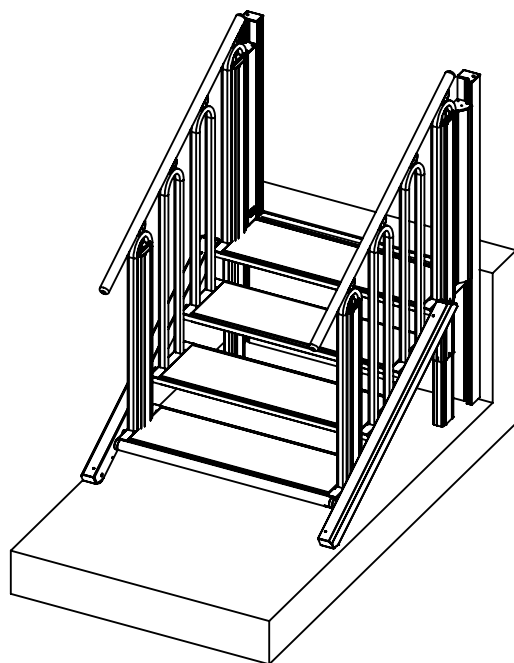
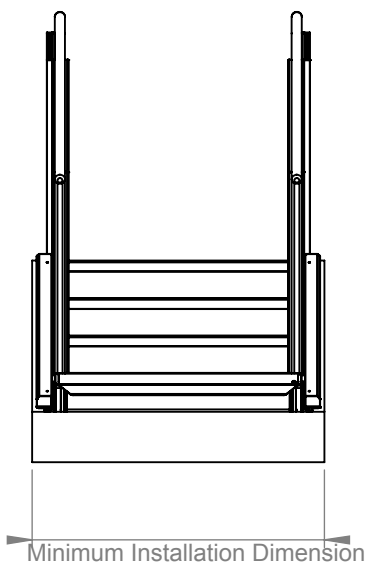



DETAIL A
SCALE 1 : 10

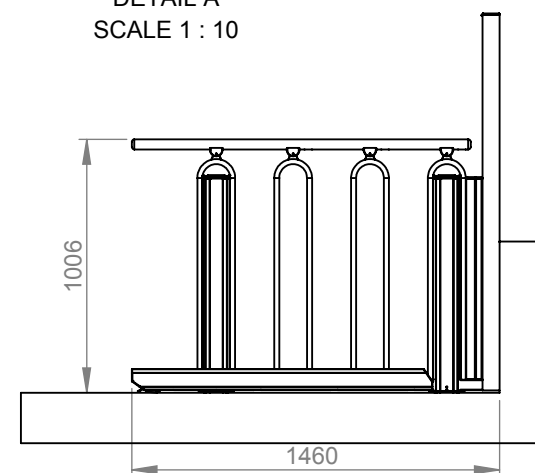


Minimum Installation Dimension
960 mm (model 700 mm)
1060 mm (model 800 mm)
1160 mm (model 900 mm)
1260 mm (model 1000 mm)

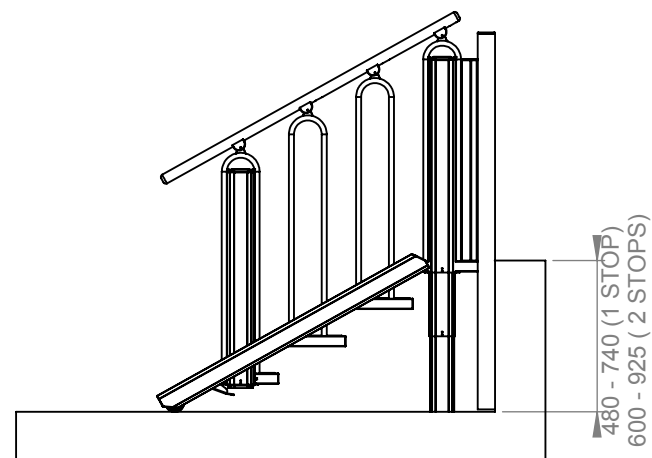


Specs.	Choice	Model:	4 STEPS	
Installation	Indoor	Balustrade:	Round	
Handrails	Oak	Last change date:	28-10-2015	Product Name
Step Inserts	Oak	Lifting Capacity:	400 kg	
Colour	Akzo Nobel 900	Drawn by:	MP	FLEXSTEP V2
Packing	Carton or Wood Pallet Box	Customer :		Scale: 1:30 A4
Op. Panel				

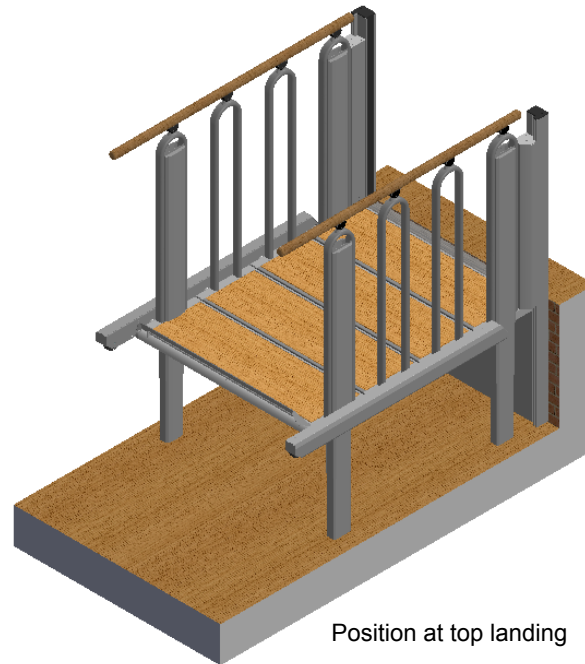

Position at top landing




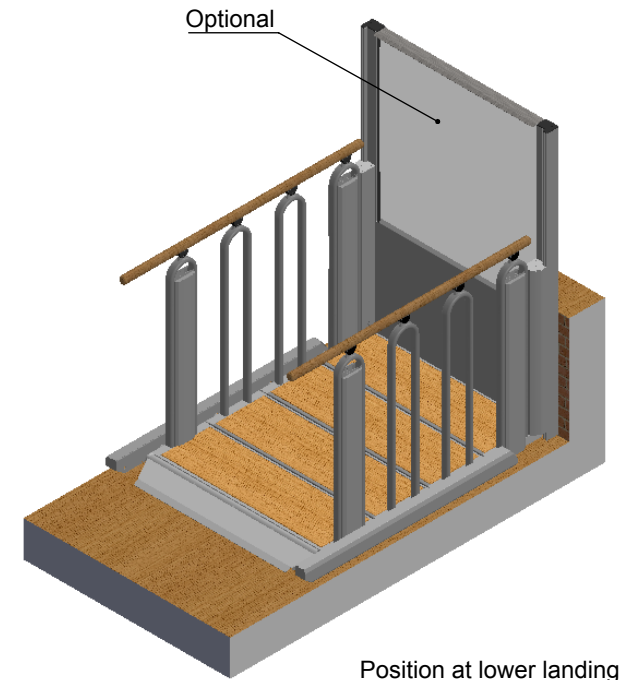


Position at lower landing


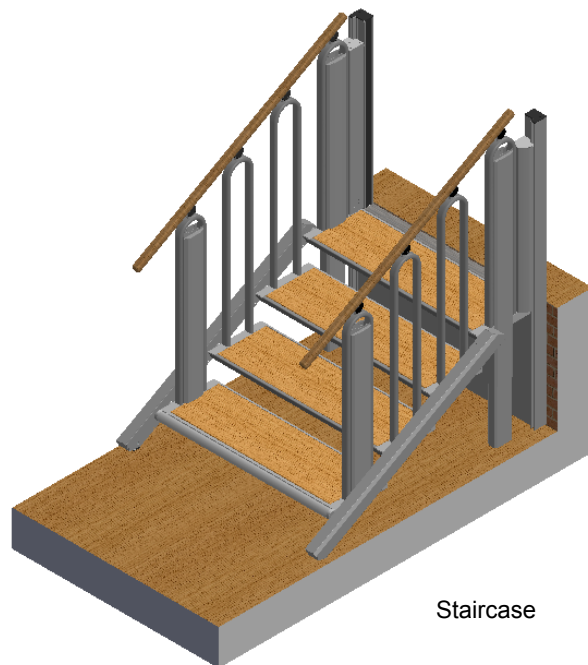


Staircase

Specs.	Choice	Model:		4 STEPS	
Installation	Indoor	Balustrade:	Round	Last change date:	
Handrails	Oak	Lifting Capacity:	400 kg	28-10-2015	Product Name
Step Inserts	Oak	Drawn by:	MP	Customer :	FLEXSTEP V2
Colour	Akzo Nobel 900				Scale: 1:30 A4
Packing	Carton or Wood Pallet Box				
Op. Panel					

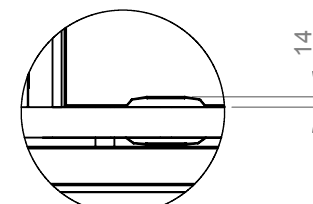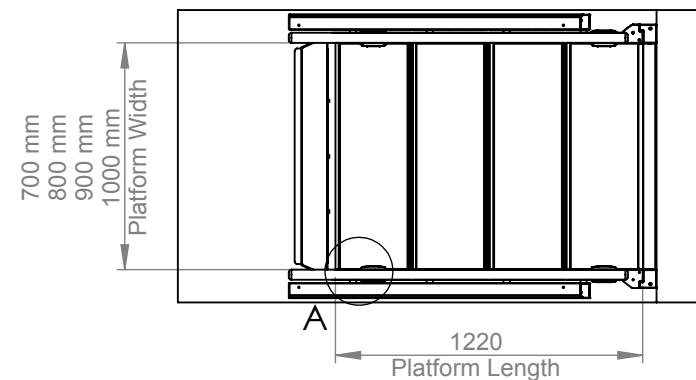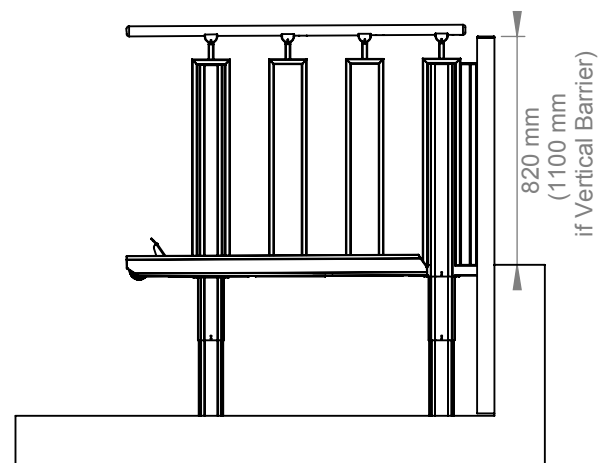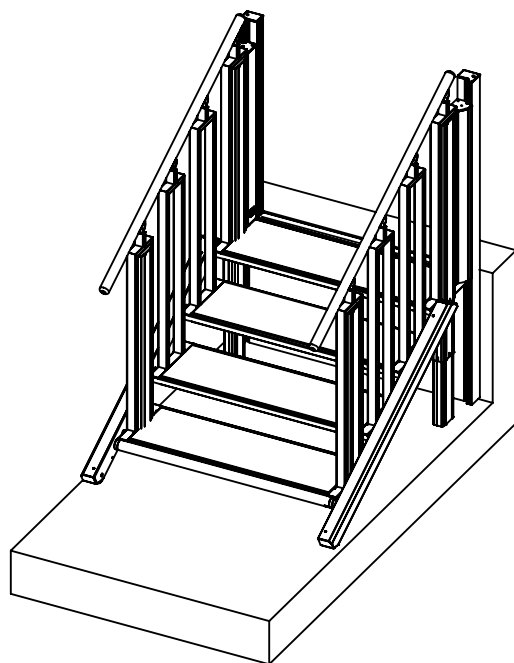


DETAIL A
SCALE 1 : 10

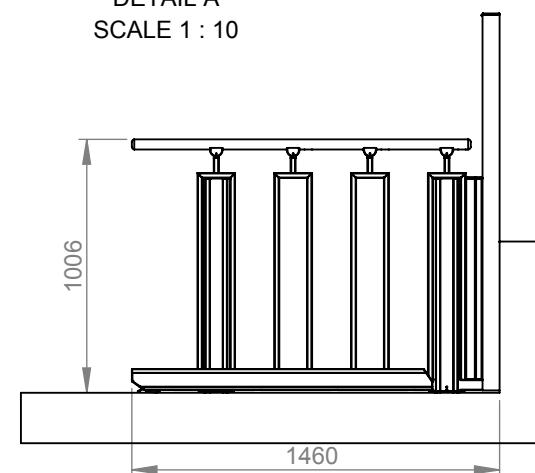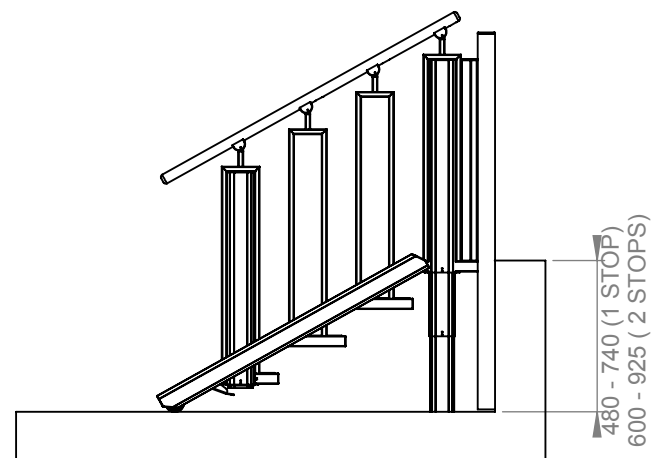


Minimum Installation Dimension
960 mm (model 700 mm)
1060 mm (model 800 mm)
1160 mm (model 900 mm)
1260 mm (model 1000 mm)


Specs.	Choice	Model:	4 STEPS	
Installation	Indoor	Balustrade:	Last change date:	
Handrails	Oak	Square	28-10-2015	Product Name
Step Inserts	Oak	Lifting Capacity:		
Colour	Akzo Nobel 900	400 kg		FLEXSTEP V2
Packing	Carton or Wood Pallet Box	Drawn by:	Customer :	Scale:
Op. Panel		MP		1:30 A4

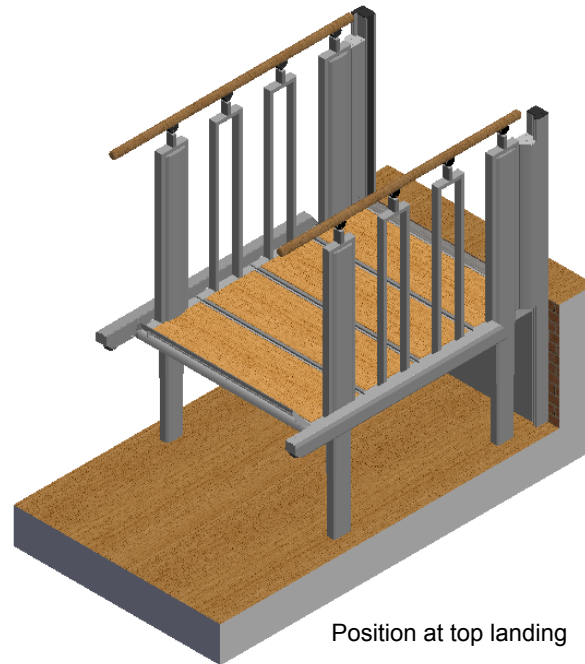

Position at top landing

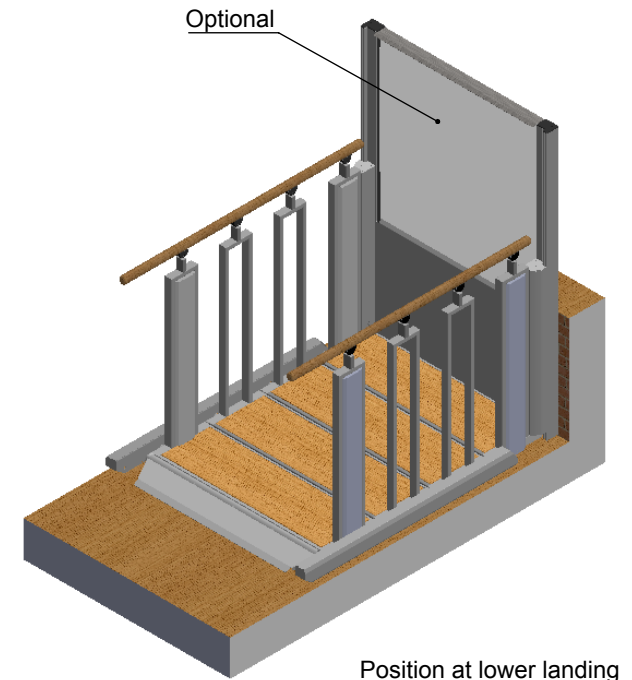

Position at lower landing

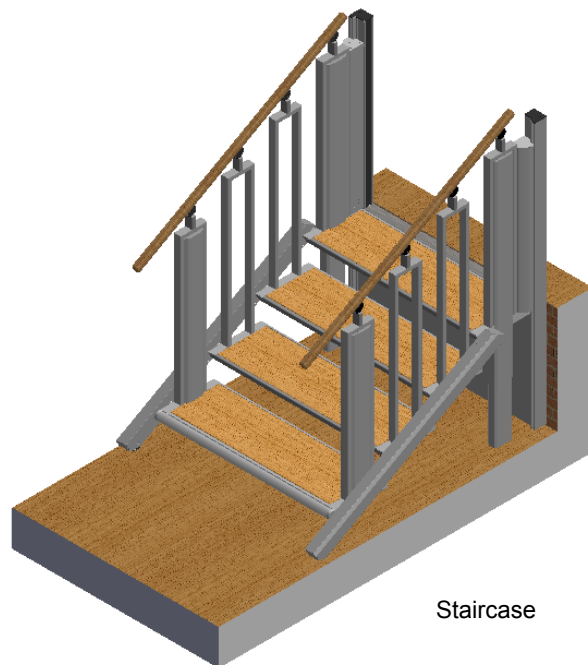

Staircase

Specs.	Choice	Model:		4 STEPS	
Installation	Indoor	Balustrade:	Square	Last change date:	
Handrails	Oak	Lifting Capacity:	400 kg	28-10-2015	Product Name
Step Inserts	Oak	Drawn by:	MP	Customer :	FLEXSTEP V2
Colour	Akzo Nobel 900				Scale: 1:30 A4
Packing	Carton or Wood Pallet Box				
Op. Panel					